


220331 P361 EDV08 ESTUDIO DE DETALLE PYV-5						
Balance de usos						
Nº	Referencia	Superficie	Viviendas	Coficiente	Techo edif	%
A	Equipamiento	3049,85	-	0,00	0,00	13,04%
B	Residencial. Privativo. Libre. MCNC.	2002,00	20	2,00	4004,00	8,56%
C	Residencial. Privativo. Libre. MCNC.	2002,00	20	2,00	4004,00	8,56%
D	Residencial. Privativo. VPO. MCNC.	1050,71	12	2,00	2101,41	4,49%
E	Residencial. Público. VPO. MCNC.	1404,27	16	2,00	2808,53	6,01%
F	Residencial. Privativo. Libre. MCNC.	1721,29	26	2,00	3442,58	7,36%
G	Espacio público ordenado	6607,28	-	0,00	0,00	28,26%
H	Banda de protección ambiental	5543,24	-	0,00	0,00	23,71%
Total		23380,64	94	2,00	16360,52	100%

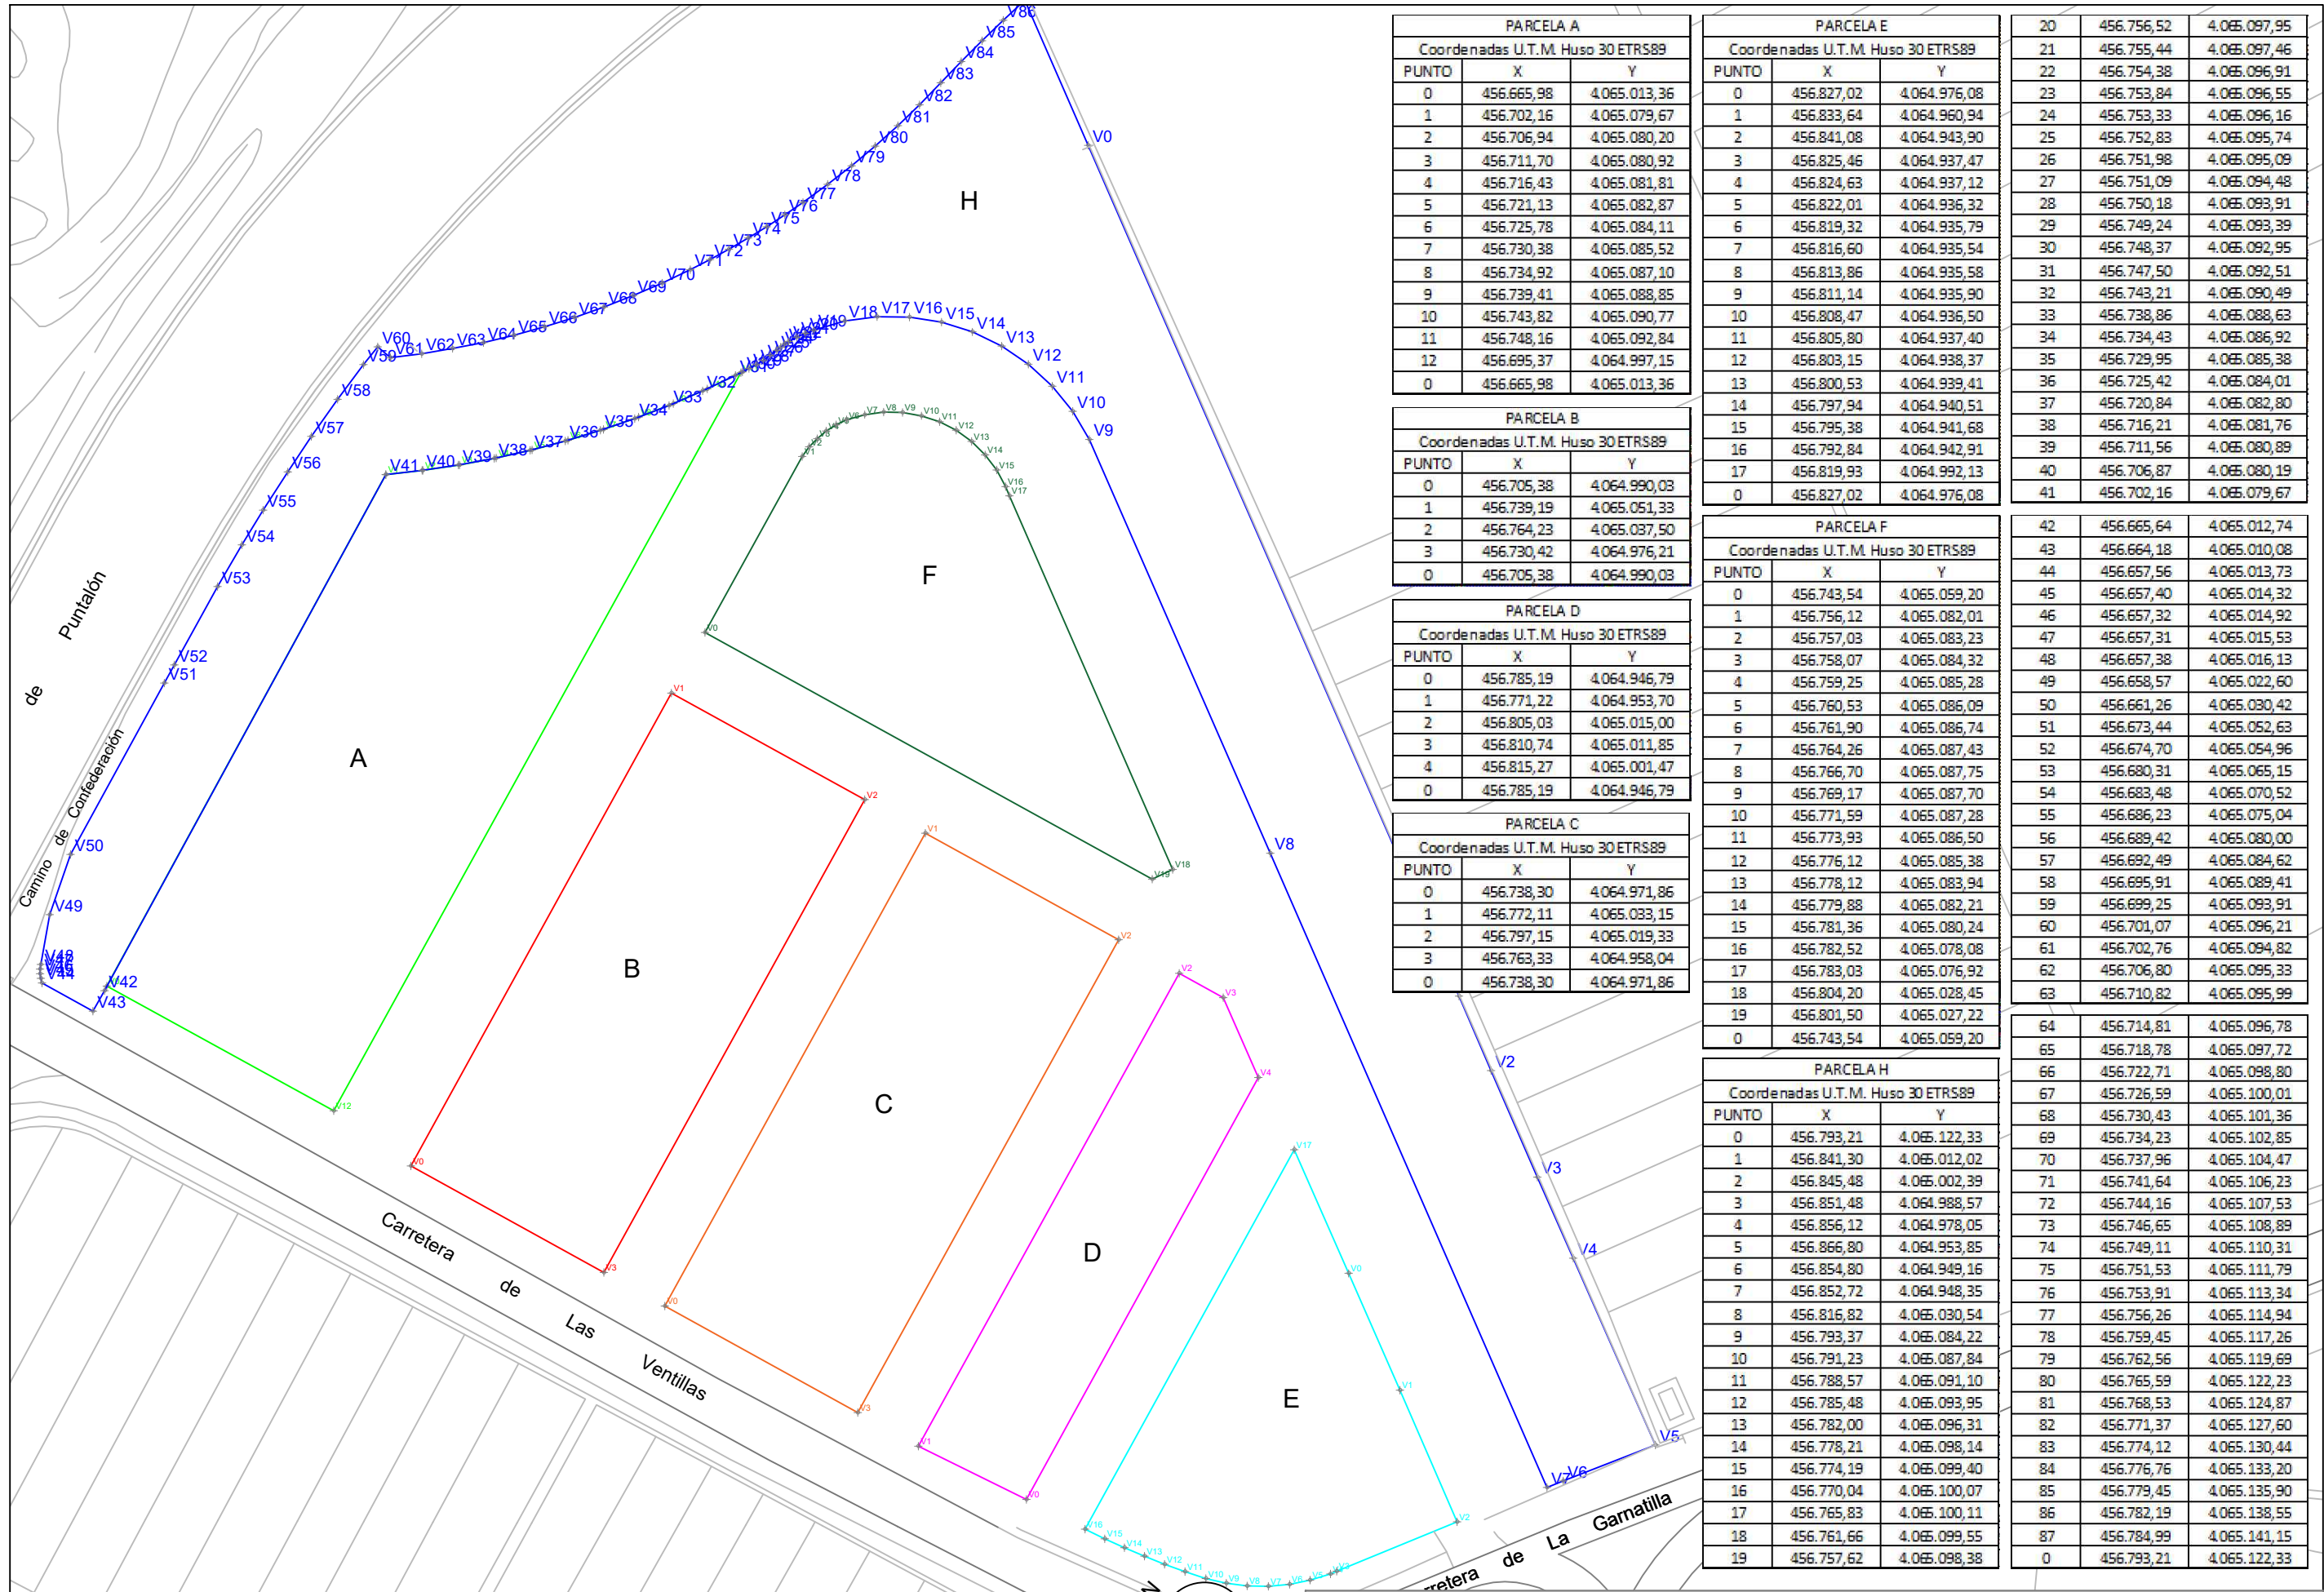

PARCELA A		
Coordenadas U.T.M. Huso 30 ETRS89		
PUNTO	X	Y
0	456.665,98	4.065.013,36
1	456.702,16	4.065.079,67
2	456.706,94	4.065.080,20
3	456.711,70	4.065.080,92
4	456.716,43	4.065.081,81
5	456.721,13	4.065.082,87
6	456.725,78	4.065.084,11
7	456.730,38	4.065.085,52
8	456.734,92	4.065.087,10
9	456.739,41	4.065.088,85
10	456.743,82	4.065.090,77
11	456.748,16	4.065.092,84
12	456.695,37	4.064.997,15
0	456.665,98	4.065.013,36

PARCELA E		
Coordenadas U.T.M. Huso 30 ETRS89		
PUNTO	X	Y
0	456.827,02	4.064.976,08
1	456.833,64	4.064.960,94
2	456.841,08	4.064.943,90
3	456.825,46	4.064.937,47
4	456.824,63	4.064.937,12
5	456.822,01	4.064.936,32
6	456.819,32	4.064.935,79
7	456.816,60	4.064.935,54
8	456.813,86	4.064.935,58
9	456.811,14	4.064.935,90
10	456.808,47	4.064.936,50
11	456.805,80	4.064.937,40
12	456.803,15	4.064.938,37
13	456.800,53	4.064.939,41
14	456.797,94	4.064.940,51
15	456.795,38	4.064.941,68
16	456.792,84	4.064.942,91
17	456.819,93	4.064.992,13
0	456.827,02	4.064.976,08

20	456.756,52	4.065.097,95
21	456.755,44	4.065.097,46
22	456.754,38	4.065.096,91
23	456.753,84	4.065.096,55
24	456.753,33	4.065.096,16
25	456.752,83	4.065.095,74
26	456.751,98	4.065.095,09
27	456.751,09	4.065.094,48
28	456.750,18	4.065.093,91
29	456.749,24	4.065.093,39
30	456.748,37	4.065.092,95
31	456.747,50	4.065.092,51
32	456.743,21	4.065.090,49
33	456.738,86	4.065.088,63
34	456.734,43	4.065.086,92
35	456.729,95	4.065.085,38
36	456.725,42	4.065.084,01
37	456.720,84	4.065.082,80
38	456.716,21	4.065.081,76
39	456.711,56	4.065.080,89
40	456.706,87	4.065.080,19
41	456.702,16	4.065.079,67

PARCELA B		
Coordenadas U.T.M. Huso 30 ETRS89		
PUNTO	X	Y
0	456.705,38	4.064.990,03
1	456.739,19	4.065.051,33
2	456.764,23	4.065.037,50
3	456.730,42	4.064.976,21
0	456.705,38	4.064.990,03

PARCELA F		
Coordenadas U.T.M. Huso 30 ETRS89		
PUNTO	X	Y
0	456.743,54	4.065.059,20
1	456.756,12	4.065.082,01
2	456.757,03	4.065.083,23
3	456.758,07	4.065.084,32
4	456.759,25	4.065.085,28
5	456.760,53	4.065.086,09
6	456.761,90	4.065.086,74
7	456.764,26	4.065.087,43
8	456.766,70	4.065.087,75
9	456.769,17	4.065.087,70
10	456.771,59	4.065.087,28
11	456.773,93	4.065.086,50
12	456.776,12	4.065.085,38
13	456.778,12	4.065.083,94
14	456.779,88	4.065.082,21
15	456.781,36	4.065.080,24
16	456.782,52	4.065.078,08
17	456.783,03	4.065.076,92
18	456.804,20	4.065.028,45
19	456.801,50	4.065.027,22
0	456.743,54	4.065.059,20

42	456.665,64	4.065.012,74
43	456.664,18	4.065.010,08
44	456.657,56	4.065.013,73
45	456.657,40	4.065.014,32
46	456.657,32	4.065.014,92
47	456.657,31	4.065.015,53
48	456.657,38	4.065.016,13
49	456.658,57	4.065.022,60
50	456.661,26	4.065.030,42
51	456.673,44	4.065.052,63
52	456.674,70	4.065.054,96
53	456.680,31	4.065.065,15
54	456.683,48	4.065.070,52
55	456.686,23	4.065.075,04
56	456.689,42	4.065.080,00
57	456.692,49	4.065.084,62
58	456.695,91	4.065.089,41
59	456.699,25	4.065.093,91
60	456.701,07	4.065.096,21
61	456.702,76	4.065.094,82
62	456.706,80	4.065.095,33
63	456.710,82	4.065.095,99

PARCELA D		
Coordenadas U.T.M. Huso 30 ETRS89		
PUNTO	X	Y
0	456.785,19	4.064.946,79
1	456.771,22	4.064.953,70
2	456.805,03	4.065.015,00
3	456.810,74	4.065.011,85
4	456.815,27	4.065.001,47
0	456.785,19	4.064.946,79

PARCELA H		
Coordenadas U.T.M. Huso 30 ETRS89		
PUNTO	X	Y
0	456.793,21	4.065.122,33
1	456.841,30	4.065.012,02
2	456.845,48	4.065.002,39
3	456.851,48	4.064.988,57
4	456.856,12	4.064.978,05
5	456.866,80	4.064.953,85
6	456.854,80	4.064.949,16
7	456.852,72	4.064.948,35
8	456.816,82	4.065.030,54
9	456.793,37	4.065.084,22
10	456.791,23	4.065.087,84
11	456.788,57	4.065.091,10
12	456.785,48	4.065.093,95
13	456.782,00	4.065.096,31
14	456.778,21	4.065.098,14
15	456.774,19	4.065.099,40
16	456.770,04	4.065.100,07
17	456.765,83	4.065.100,11
18	456.761,66	4.065.099,55
19	456.757,62	4.065.098,38

64	456.714,81	4.065.096,78
65	456.718,78	4.065.097,72
66	456.722,71	4.065.098,80
67	456.726,59	4.065.100,01
68	456.730,43	4.065.101,36
69	456.734,23	4.065.102,85
70	456.737,96	4.065.104,47
71	456.741,64	4.065.106,23
72	456.744,16	4.065.107,53
73	456.746,65	4.065.108,89
74	456.749,11	4.065.110,31
75	456.751,53	4.065.111,79
76	456.753,91	4.065.113,34
77	456.756,26	4.065.114,94
78	456.759,45	4.065.117,26
79	456.762,56	4.065.119,69
80	456.765,59	4.065.122,23
81	456.768,53	4.065.124,87
82	456.771,37	4.065.127,60
83	456.774,12	4.065.130,44
84	456.776,76	4.065.133,20
85	456.779,45	4.065.135,90
86	456.782,19	4.065.138,55
87	456.784,99	4.065.141,15
0	456.793,21	4.065.122,33